


DATE SUBMITTED 03/31/2021  
 SUBMITTED BY Ember Haller  
 DATE ACTION REQUIRED 04/07/2021

COUNCIL ACTION   
 PUBLIC HEARING REQUIRED   
 RESOLUTION   
 ORDINANCE 1<sup>ST</sup> READING   
 ORDINANCE 2<sup>ND</sup> READING   
 CITY CLERK'S INITIALS AB

**IMPERIAL CITY COUNCIL  
 AGENDA ITEM**

|   |                                   |
|---|-----------------------------------|
| SUBJECT: DISCUSSION/ACTION: FURNISHINGS FOR LIBRARY<br>1. AUTHORIZATION TO PURCHASE FURNISHINGS FOR THE IMPERIAL PUBLIC LIBRARY   |                                   |
| DEPARTMENT INVOLVED: COMMUNITY SERVICES DEPARTMENT  |                                   |
| BACKGROUND/SUMMARY:<br>The department requests authorization to purchase furnishings for the Library. A design has been created to revitalize the library and make a welcoming and innovative community space for all ages and to serve the needs of the community. The City does not have a community center and the library serves its citizens as a safe place to visit to access resources. The department strives to provide our community a safe place to stay to access resources and quality experiences.<br>To date, \$44,000.00 from the March and Ash Cannabis Conditional Use Permit has been authorized to purchase teen, tween and children's furnishings included in the design. Remaining items in the design are quoted at \$64,000.00. Due to limited funding, phases of the design will be presented for authorization to purchase as funds become available. The 2020-21 Budget includes \$18,000.00 in the general fund and \$3,336.00 in Library Donations that qualify as sources of funding of library furnishings included in the design.<br>The department requests authorization to purchase furnishings for the Imperial Public Library not to exceed \$21,000.00.<br>Please see attached documentation for more information. |                                   |
| FISCAL IMPACT:<br>Not to exceed \$21,000.00   | FINANCE INITIALS<br>_____         |
| STAFF RECOMMENDATION:<br>The department requests Council to authorize the purchase of furnishings for the Imperial Public Library.  | DEPT. INITIALS <u>CH</u>          |
| MANAGER'S RECOMMENDATION:   | CITY MANAGER'S INITIALS <u>AB</u> |
| MOTION:<br>SECONDED: _____ APPROVED <input type="checkbox"/> REJECTED <input type="checkbox"/><br>AYES: _____ DISAPPROVED <input type="checkbox"/> DEFERRED <input type="checkbox"/><br>NAYES: _____<br>ABSENT: _____ REFERRED TO: _____  |                                   |

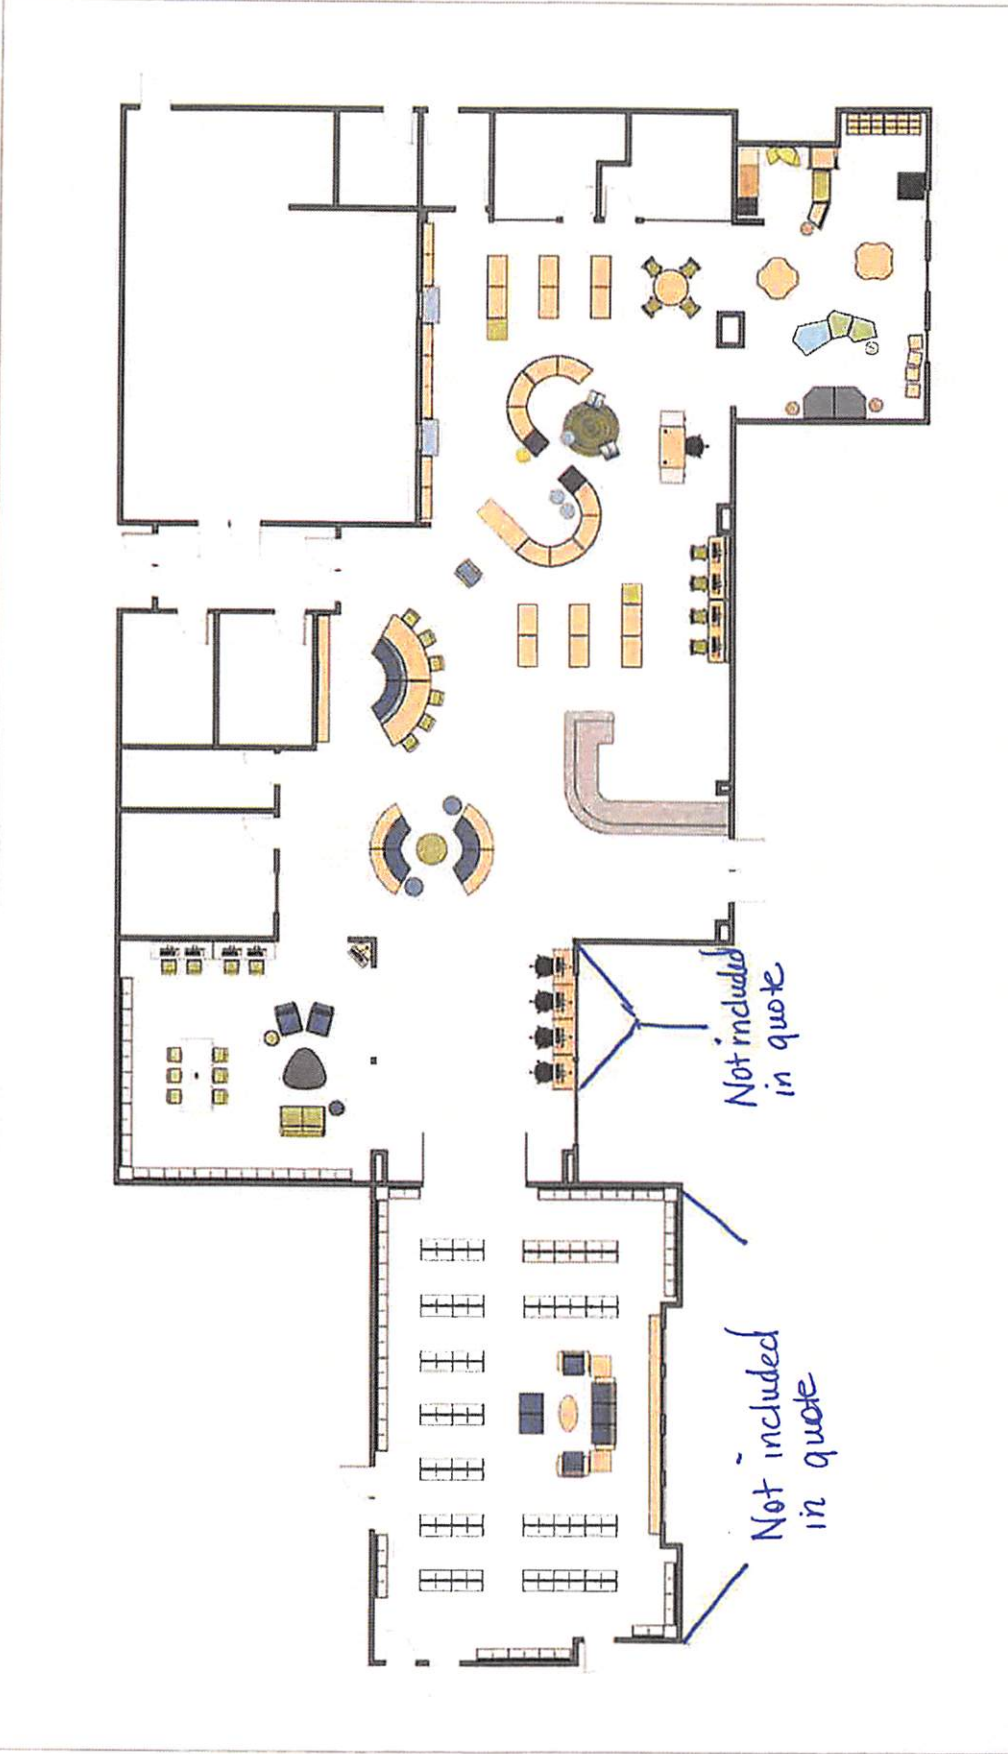

|                 |              |
|-----------------|--------------|
| PROJECT NUMBER: | D12020802    |
| DATE:           | 3-26-2021    |
| DESIGNER:       | EB           |
| SCALE:          | 1/4" = 1'-0" |


## FLOOR PLAN

Demco is a national leader in providing innovative solutions for libraries. We are proud to be a part of your library's success. Our team of experts will work with you to design a space that meets your needs and provides a comfortable, inviting environment for your patrons. We will work with you to ensure that your library's space is functional, efficient, and beautiful. 

23 HR

## IMPERIAL PUBLIC LIBRARY - ADULT, TWEEN AND CHILDREN'S



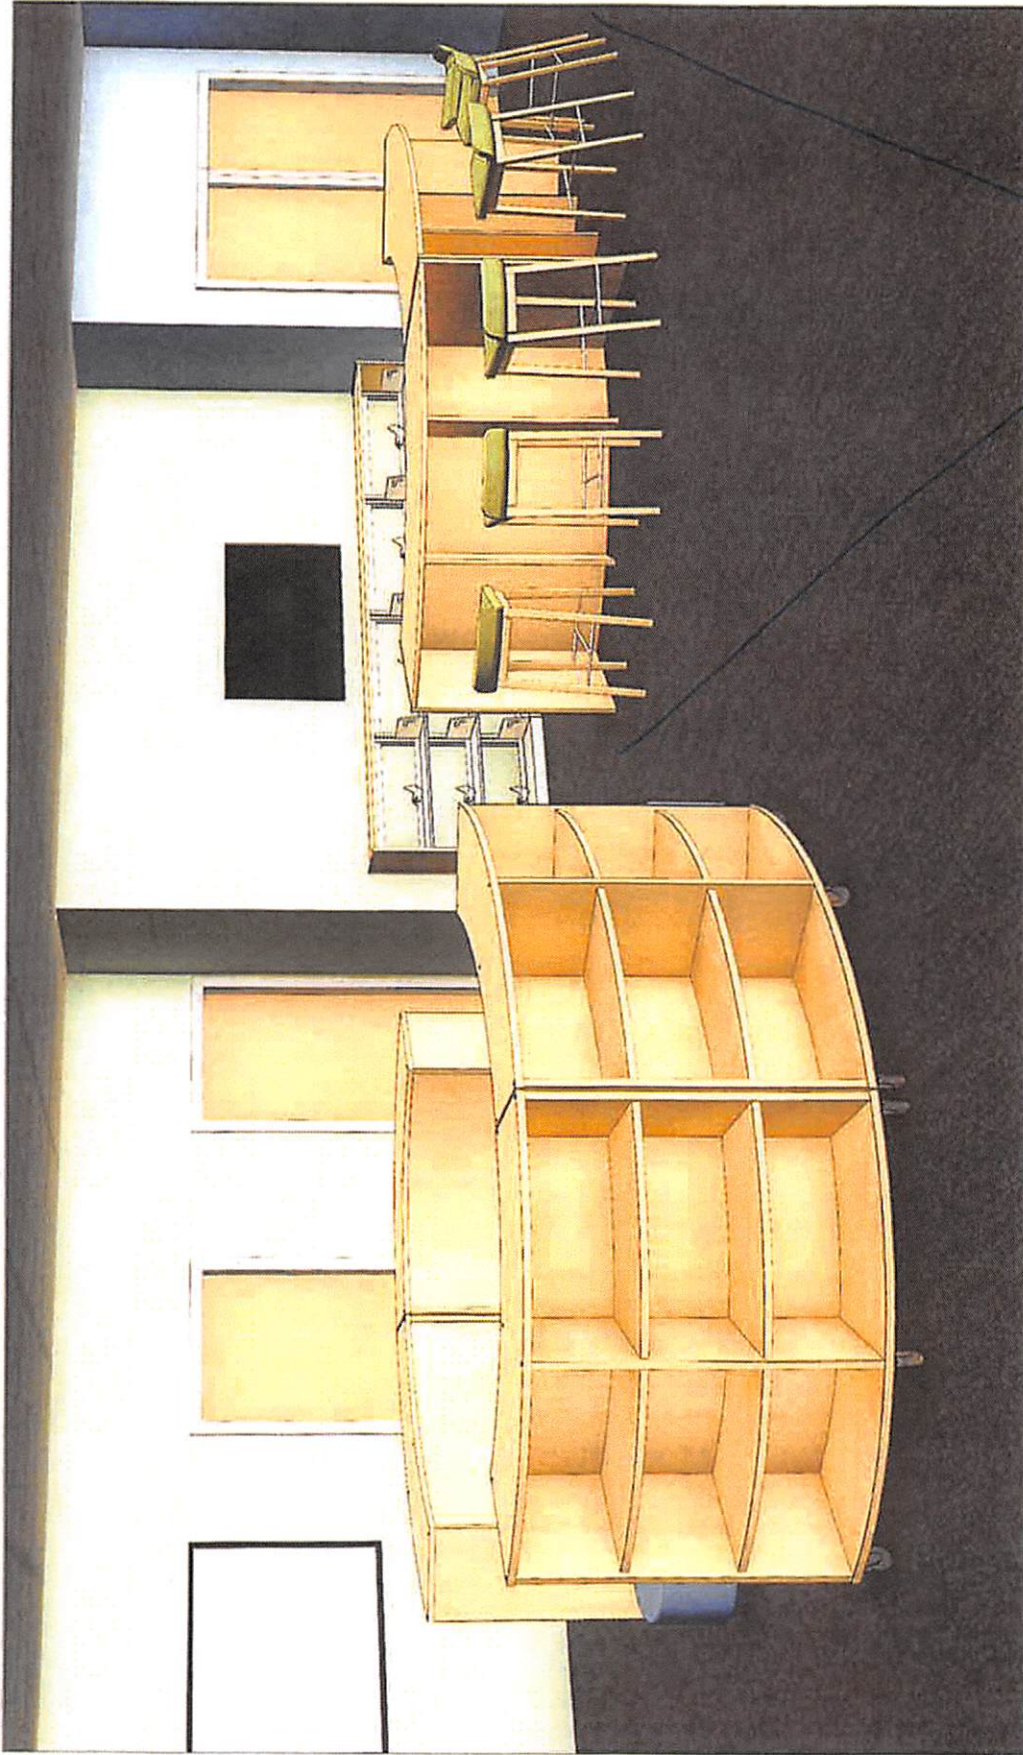

|                |            |
|----------------|------------|
| PROJECT NUMBER | 0100000003 |
| DATE           | 21.02.2011 |
| DESIGNER       | EN         |
| SCALE          | 5:1        |
| DATE           |            |

**VIEW - TWEEN AREA**

Project description: This is a rendering of the proposed library interior, showing the layout of the reading area, the shelving unit, and the computer workstation. The rendering is intended to provide a visual representation of the proposed design for the library interior.

Project location: The library is located in the town of [Location], which is a small town in the [Region] region of the [Country] country.

Project budget: The estimated budget for the library interior is [Budget] units of currency.

Project status: The project is currently in the design phase, and the rendering is intended to provide a visual representation of the proposed design for the library interior.

IMPERIAL PUBLIC LIBRARY - ADULT, TWEEN AND CHILDREN'S

23 HR

**demco**  
 design • architecture • interiors

*This section to be purchased with funding requested.*



|                  |           |
|------------------|-----------|
| PROJECT NUMBER   | B1500000  |
| DATE             | 3.15.2011 |
| SCALE            | 1:1       |
| DATE OF ISSUE    | 31        |
| DATE OF REVISION | 31        |
| DATE OF REVISION | 31        |
| DATE OF REVISION | 31        |

VIEW 3 - TWEEN AREA

Imperial Public Library - Adult, Tween and Children's  
 The lounge area is designed to provide a comfortable and functional space for reading and study. The curved wooden desk with backrest bench is a key feature, providing a supportive and ergonomic seating arrangement. The green chair and wooden stool offer additional seating options. The bookshelves in the background provide easy access to books and materials. The overall design is modern and inviting, creating a conducive environment for learning and exploration.

© 2011 DEMCO  
 23 HR


IMPERIAL PUBLIC LIBRARY -  
 ADULT, TWEEN AND CHILDREN'S

demco  
 design + architecture

\* Different view of lounge Desk with Backrest Bench

23 HR

|                |              |
|----------------|--------------|
| PROJECT NUMBER | 0120040403   |
| DATE           | 3-26-07      |
| DESIGNER       | FB           |
| SCALE          | 1/4" = 1'-0" |
| DATE           | 11-20        |

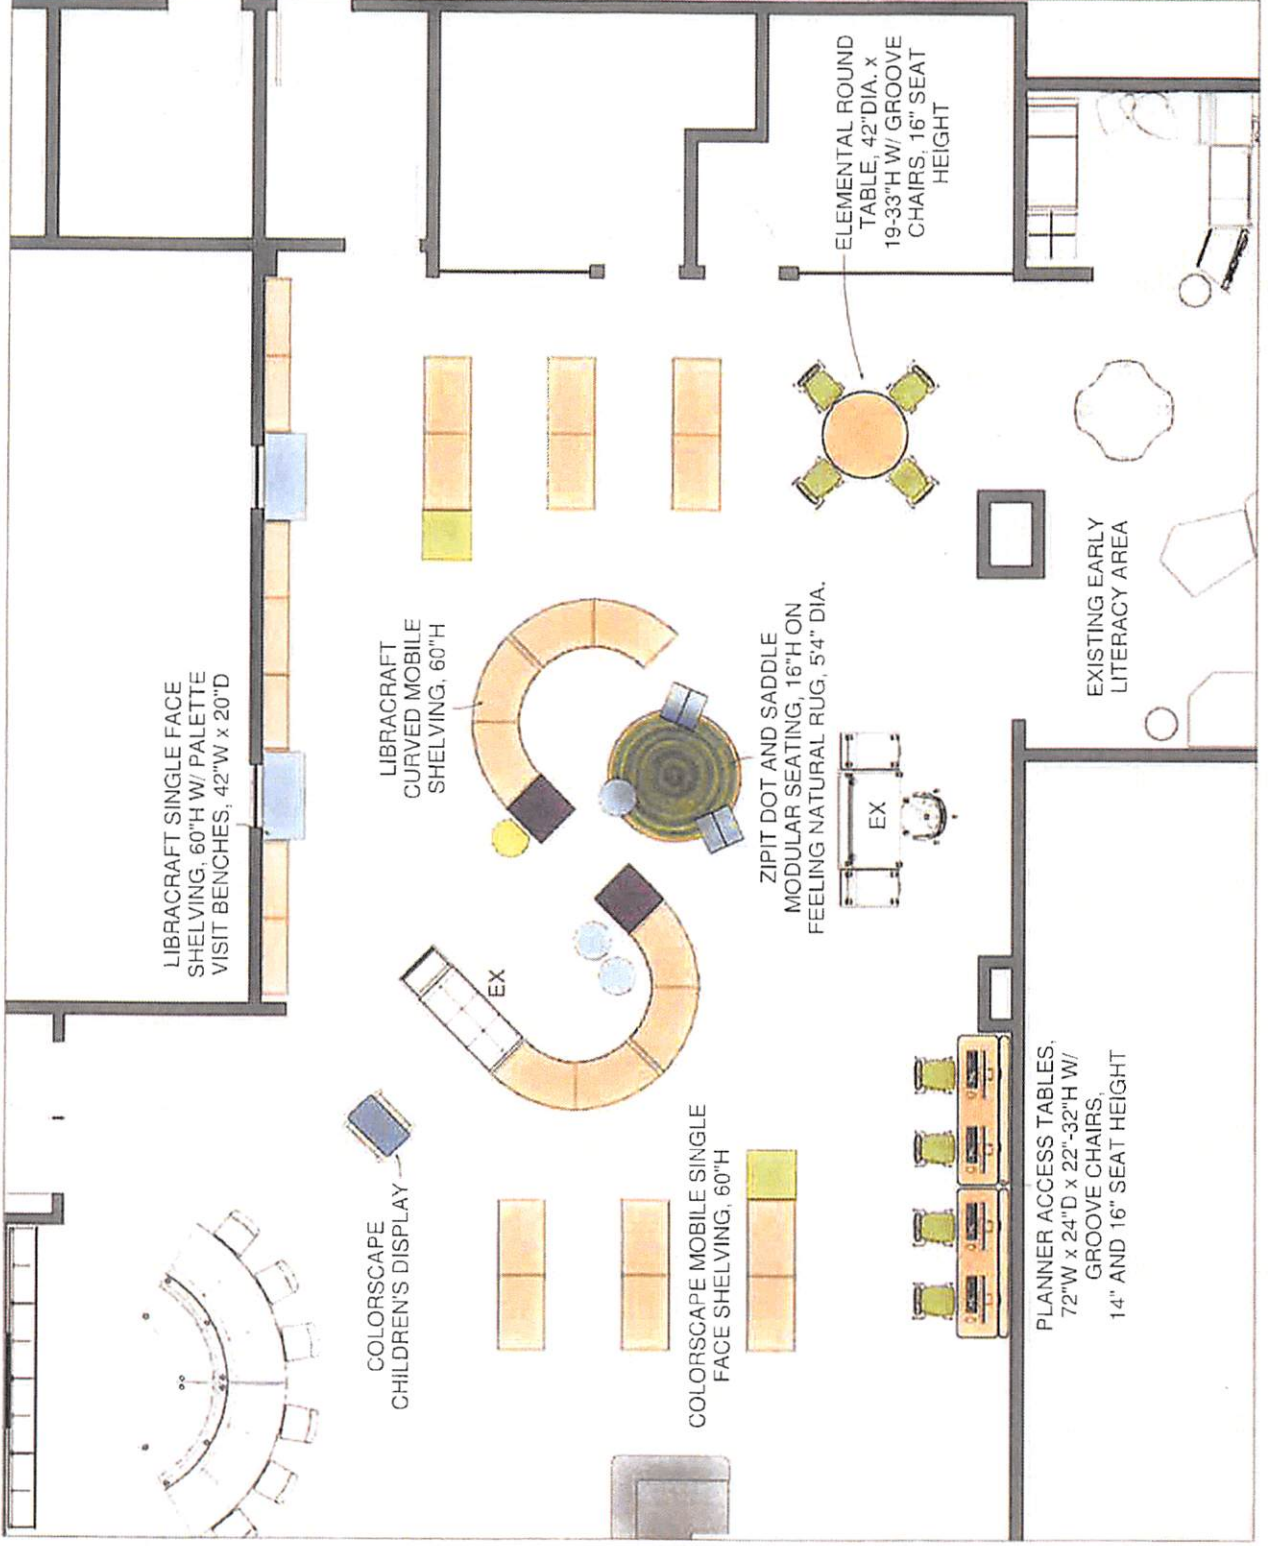

LIBRACRAFT SINGLE FACE SHELVING, 60"H W/ PALETTE VISIT BENCHES, 42"W x 20"D

LIBRACRAFT CURVED MOBILE SHELVING, 60"H

ZIPIT DOT AND SADDLE MODULAR SEATING, 16"H ON FEELING NATURAL RUG, 5'4" DIA.

ELEMENTAL ROUND TABLE, 42"DIA. x 19-33"H W/ GROOVE CHAIRS, 16" SEAT HEIGHT


EXISTING EARLY LITERACY AREA

PLANNER ACCESS TABLES, 72"W x 24"D x 22"-32"H W/ GROOVE CHAIRS, 14" AND 16" SEAT HEIGHT

COLORSCAPE CHILDREN'S DISPLAY

COLORSCAPE MOBILE SINGLE FACE SHELVING, 60"H



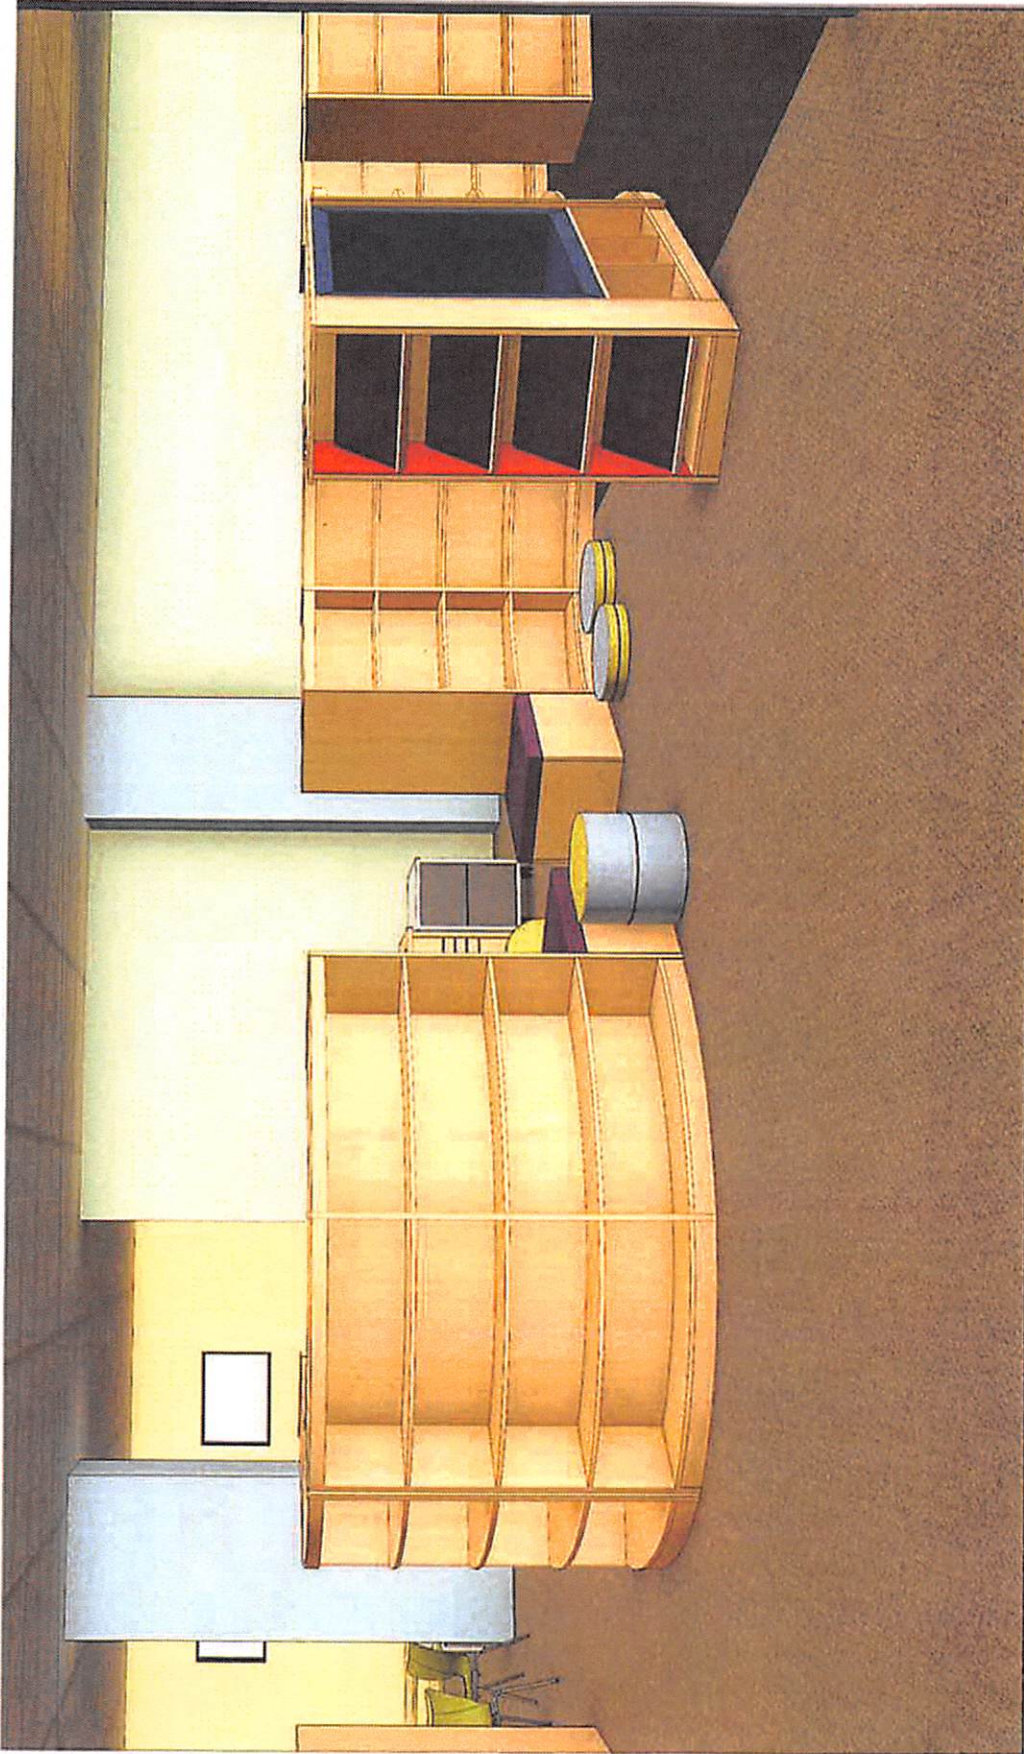

|                |            |
|----------------|------------|
| PROJECT NUMBER | 0100000003 |
| DATE           | 2.29.2021  |
| PROJECT        | EB         |
| DATE           | BL         |
| DATE           | BL         |
| DATE           | BL         |


VIEW 5 -  
CHILDREN'S AREA

Imperial County Public Library is a public library system serving the communities of Imperial County, California. The library system is a non-profit organization and is governed by a Board of Trustees. The library system is committed to providing high-quality library services to all members of the community. The library system is a vital part of the community and is committed to providing high-quality library services to all members of the community.

Imperial County Public Library is a public library system serving the communities of Imperial County, California. The library system is a non-profit organization and is governed by a Board of Trustees. The library system is committed to providing high-quality library services to all members of the community. The library system is a vital part of the community and is committed to providing high-quality library services to all members of the community.

IMPERIAL PUBLIC LIBRARY -  
ADULT, TWEEN AND CHILDREN'S



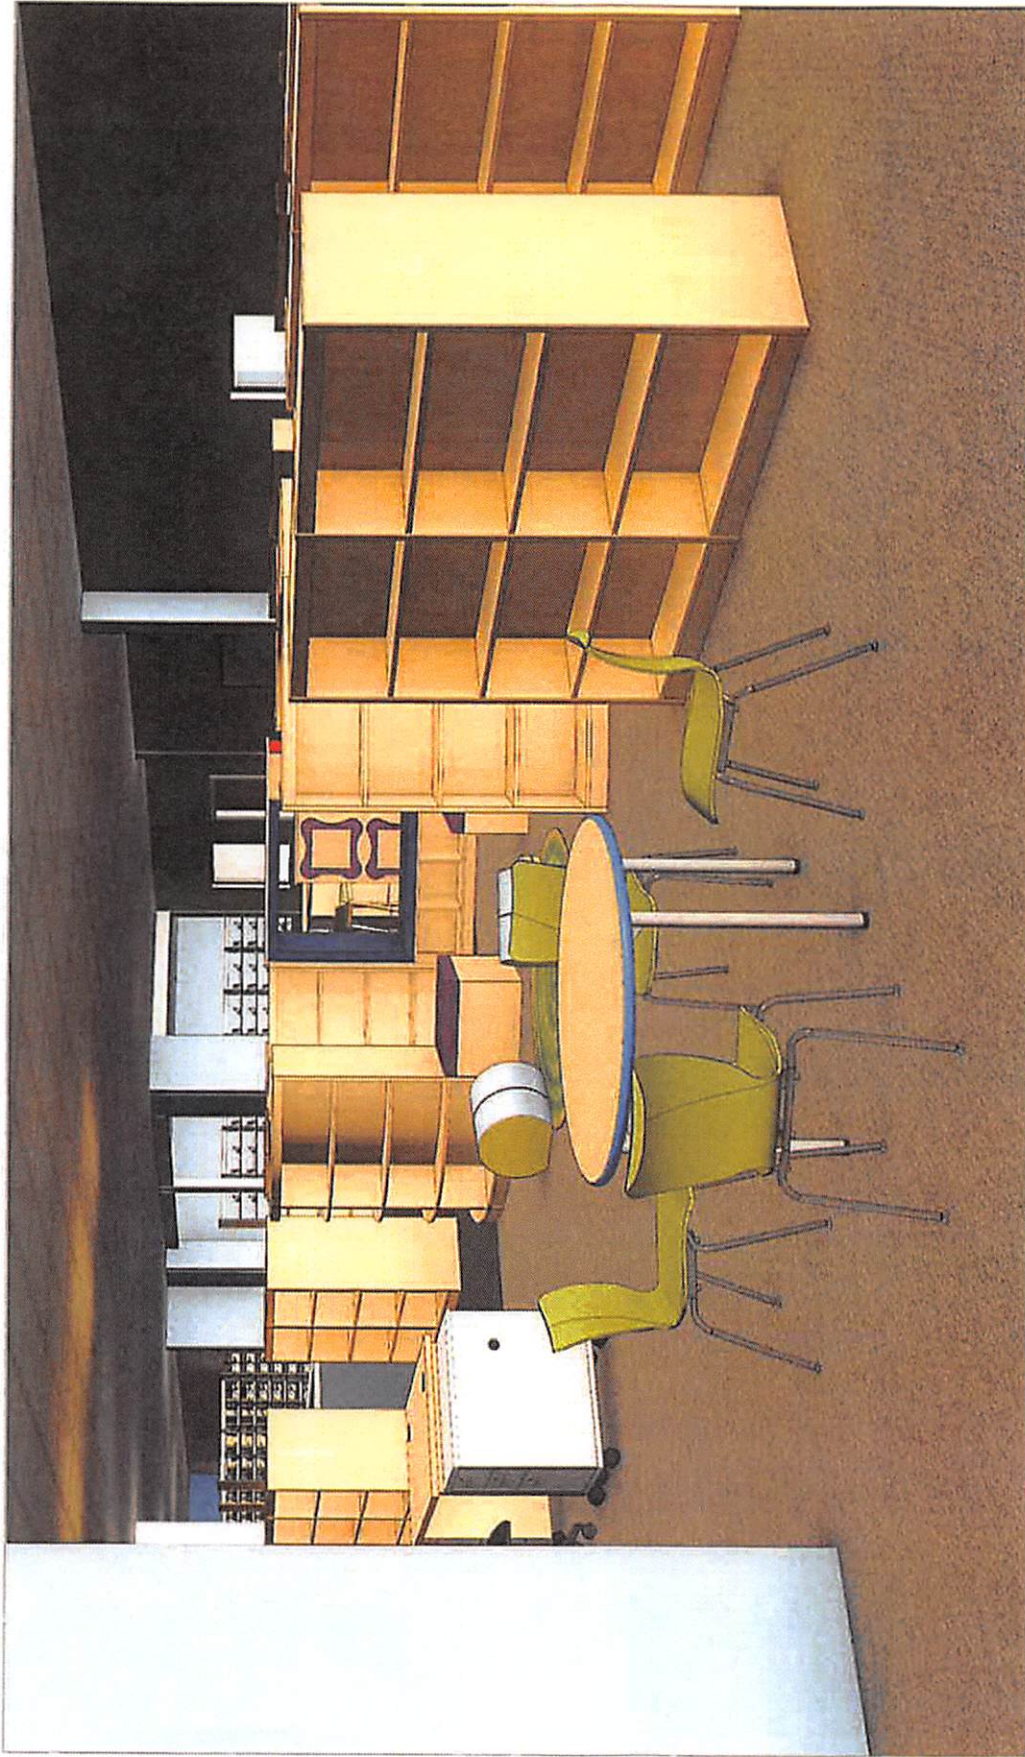

|                |           |
|----------------|-----------|
| PROJECT NUMBER | D10000003 |
| DATE           | 2/27/2017 |
| DESIGNER       | EA        |
| SCALE          | 3/4"      |
| TITLE          |           |

**VIEW 6 -  
CHILDREN'S AREA**

This rendering is a conceptual illustration of the proposed design for the Children's Area of the Imperial Public Library. It is not intended to represent the final design or construction. The design is subject to change without notice. The rendering is provided for informational purposes only. The rendering is not to be used for any other purpose without the written consent of the architect.


© 2017 Demco Inc. All rights reserved. Demco Inc. is a registered trademark of Demco Inc. The Imperial Public Library is a registered trademark of the Imperial Public Library. The Imperial Public Library is a registered trademark of the Imperial Public Library.

**IMPERIAL PUBLIC LIBRARY -  
ADULT, TWEEN AND CHILDREN'S**



23 HR



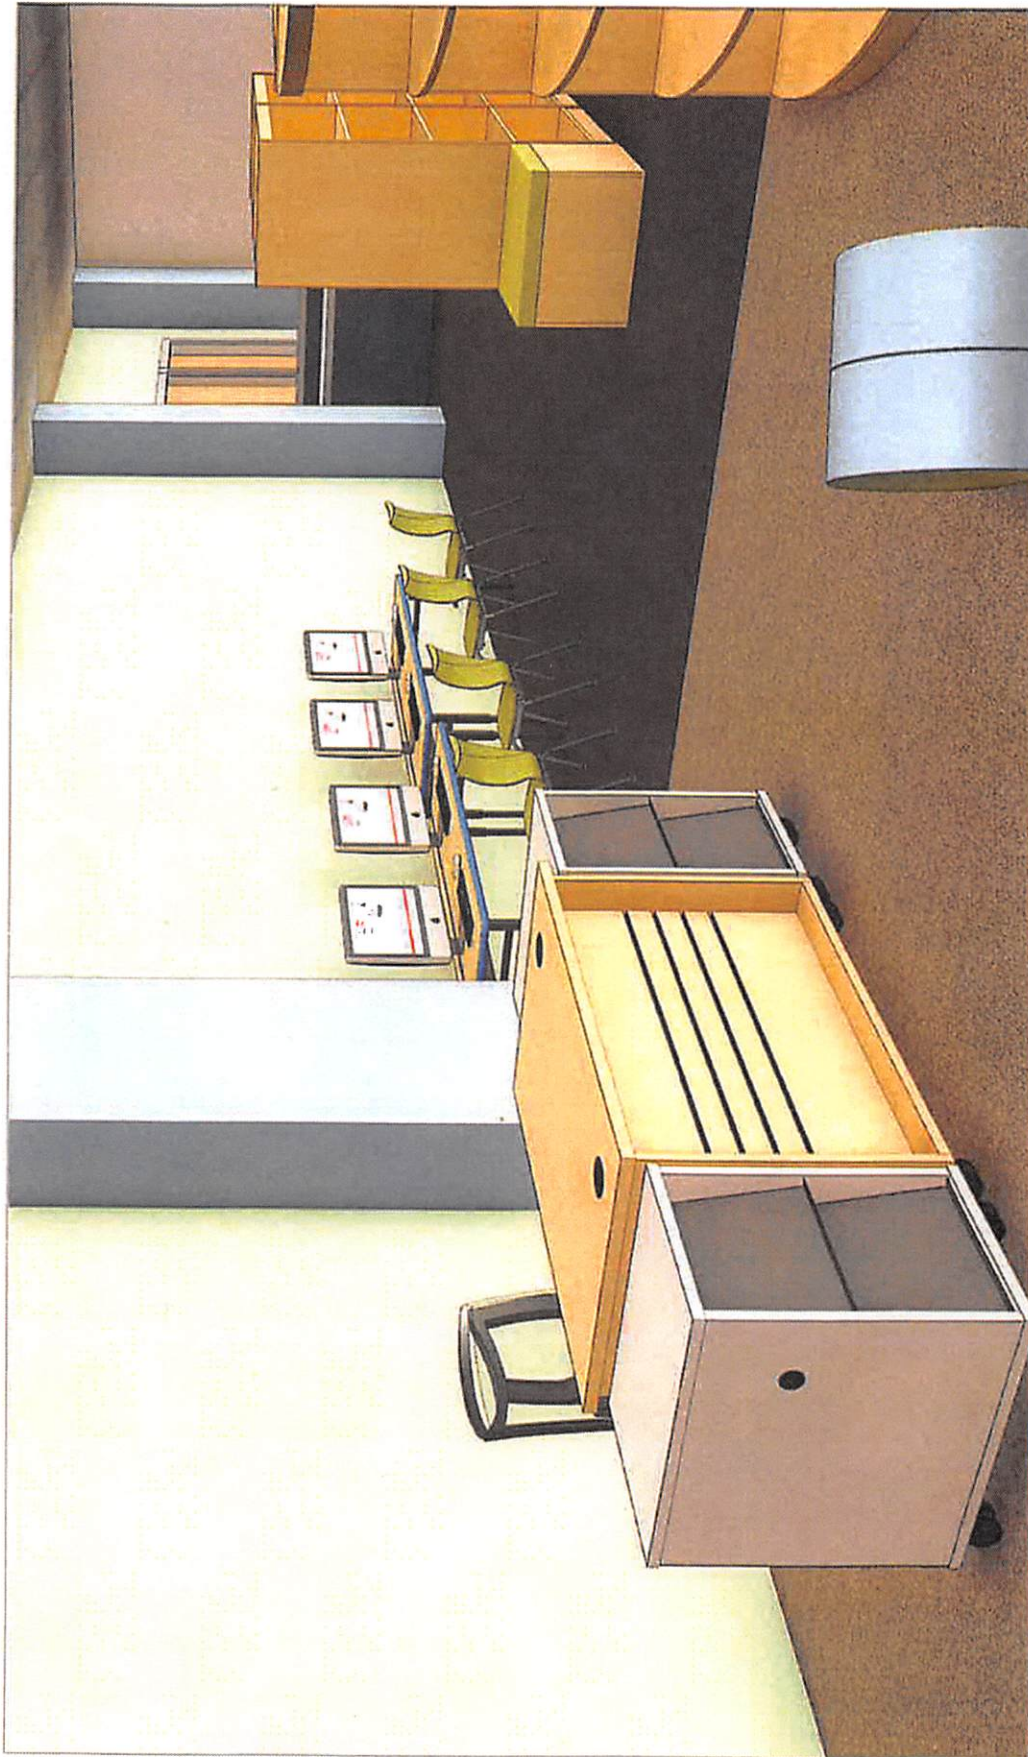

|                |           |
|----------------|-----------|
| PROJECT NUMBER | D1026603  |
| DATE           | 2/25/2011 |
| DESIGNER       | EB        |
| SCALE          | 3/4"      |
| DATE           |           |

**VIEW 7 -  
CHILDREN'S AREA**

Imperial Public Library is a public library located in the city of Imperial, California. The library is a modern building with a curved facade and a large central atrium. The children's area is a bright and colorful space with a long wooden table and yellow chairs. The table is equipped with several computer monitors and is surrounded by a curved wooden structure. The floor is a light brown color, and the walls are white with a grey accent wall. The ceiling is a light brown color with a curved wooden structure. The overall design is modern and functional, providing a comfortable and engaging environment for children.

Imperial Public Library  
1000 N. 1st Street  
Imperial, CA 92541  
TEL: 760-932-2345  
WWW: www.imperialpubliclibrary.org

**IMPERIAL PUBLIC LIBRARY -  
ADULT, TWEEN AND CHILDREN'S**



23 HR

