


**Agenda Item
No.**

D-2

DATE SUBMITTED 2/14/2024
 SUBMITTED BY PARKS/RECREATION
 DATE ACTION REQUIRED 2/21/2024

COUNCIL ACTION ()
 PUBLIC HEARING ()
 REQUIRED RESOLUTION ()
 ORDINANCE 1ST READING ()
 ORDINANCE 2ND READING ()
 CITY CLERK'S INITIALS ()

**IMPERIAL CITY COUNCIL
AGENDA ITEM**

SUBJECT: DISCUSSION/ACTION: CITY OF IMPERIAL WELCOME SIGNS 1. APPROVAL TO PURCHASE TWO WELCOME TO IMPERIAL SIGNS IN THE AMOUNT NOT TO EXCEED \$25,000.00 2. PROVIDE DIRECTION ON DESIGN	
DEPARTMENT INVOLVED: PARKS AND RECREATION	
BACKGROUND/SUMMARY: <p>Staff has secured an updated quote from Precast Unlimited for the Welcome to City of Imperial signs. The signs purchased will be placed on the north and south city limit entry points on Highway 86. Each sign will also feature decorative boulders, gravel, and solar lights. Staff is requesting City Council approve the purchase of two signs. The sign installation will be handled by city staff.</p> <p>Please see attached sign and material quotes, specifications and draft design.</p>	
FISCAL IMPACT: NOT TO EXCEED \$25,000.00 AMERICAN RESCUE PLAN ACT FUNDS	FINANCE INITIALS <u>VMS</u>
STAFF RECOMMENDATION: It is the department's recommendation for City Council to approve the purchase for the welcome signs and provide direction on design.	DEPT. INITIALS 
MANAGER'S RECOMMENDATION: <i>approve staff recommendation</i>	CITY MANAGER'S INITIALS <u>JHN</u>
MOTION: SECONDED: APPROVED () REJECTED () AYES: DISAPPROVED () DEFERRED () NAYES: ABSENT: REFERRED TO:	



**PRECAST
UNLIMITED**

1/29/2024

PURCHASING PARTY:

CITY OF IMPERIAL

PROJECT NAME:

PROJECT NAME

QUOTE #:

####-##

SUBMITTAL PACKAGE FOR:

SINGLE SIDED SIGN

PROJECT MANAGER:

PETER GOFF

PETER@PRECASTUNLIMITED.COM

Plant Office
Precast Unlimited Inc.
16538 Clear Creek Rd.
Redding, CA 96001
(530) 243-6477

Northern Sales Office
Precast Unlimited Inc.
P.O. Box 641296
San Jose, CA 95164
(408) 799-8888

Southern Sales Office
Precast Unlimited Inc.
123 E 9th St.
Upland, CA 91785
(909) 767-6377



16338 CLEAR CREEK RD.
REDDING, CALIFORNIA 96001
Phone: (530) 243-6477
Fax: (530) 243-8466

CLIENT NAME:
CITY OF IMPERIAL

PROJECT NAME:
PROJECT NAME

JOB NO:
#####

These drawings & designs are the property of
Precast Unlimited and no part thereof shall
be copied or used in connection with any other
work or project without the written consent of
Precast Unlimited, Inc.

REVISIONS

SUBMITTAL

SINGLE SIDED SIGN

NOTES:

DRAWN BY: PM
CHECKED BY: PM
DATE: 1/29/2024
SCALE:
AS NOTED

PAGE:

2 of 3

DATE PRINTED: 1/29/2024

APPROVED BY:

TITLE: DATE:
NAME:

STANDARD TEXTURES:

- T0 - OFF THE FORM PRODUCT IS REMOVED FROM THE FORM AND THE SURFACE IS LEFT UNTREATED.
- T1 - SMOOTH PRODUCT IS TREATED WITH A LIGHT ABRASIVE PAD TO EVEN THE SURFACE. SURFACES WILL RECEIVE SACKING TO MINIMIZE AIR Voids (BUGHOLES) THAT ARE 1/4" AND GREATER.
- T2 - ACID ETCH PRODUCT IS TREATED WITH AN ACID THAT REMOVES THE TOP LAYER OF CEMENT PASTE. THIS MAKES FOR MORE UNIFORM COLOR AND SURFACE TEXTURE.
- T3 - SANDBLAST PRODUCT IS TREATED WITH LIGHT ABRASIVE BLASTING THAT EXPOSES THE SANDS & SOME OF THE EDGES & FACES OF THE FINE & MEDIUM AGGREGATE UNDER THE CEMENT PASTE.
- T4 - MEDIUM SANDBLAST PRODUCT IS TREATED WITH MEDIUM ABRASIVE BLASTING THAT EXPOSES THE SANDS & SOME OF THE EDGES & FACES OF THE FINE, MEDIUM, & COURSE AGGREGATE UNDER THE CEMENT PASTE.
- T5 - AMPLITUDE: 1/8"
- T5 - ROUGH SURFACE PRODUCT IS TREATED WITH HEAVY ABRASIVE BLASTING THAT EXPOSES THE EDGES & FACES OF THE FINE, MEDIUM, & COURSE AGGREGATE UNDER THE CEMENT PASTE.
- T5 - AMPLITUDE: 3/8"

SPECIALTY TEXTURES:

- P1 - POLISH * PRODUCT IS TREATED WITH A STANDARD ABRASIVE PAD TO SMOOTH & CUT THE SURFACE TO EXPOSE THE AGGREGATES IN AN EVEN SURFACE.
 - P2 - MEDIUM POLISH * PRODUCT IS TREATED WITH A MEDIUM ABRASIVE PAD TO SMOOTH & CUT THE SURFACE TO EXPOSE THE AGGREGATES IN AN EVEN SURFACE.
 - FS - FULL SACK * PRODUCT IS TREATED WITH SACKING MATERIAL ON ALL SURFACES TO FILL IN ALL SURFACE AIR VOIDS (BUGHOLES).
 - BR - BROOM A BROOM IS BRUSHED ON UNMOLDED (EXPOSED) SURFACE TO CREATE THE DESIRED LOOK. SPEAK TO YOUR P.M. FOR MORE DETAILS.
 - FL - FORM LINER TEXTURED LINERS ARE ADDED TO THE MOLD TO CREATE THE DESIRED LOOK (WOOD GRAIN, ROCK, BROOM ETC). SPEAK TO YOUR P.M. FOR MORE DETAILS.
- NOTE: SPECIALTY TEXTURES HAVE AN ADDITIONAL COST. ASK YOUR PM FOR MORE INFORMATION.
- *ONLY AVAILABLE ON T1 - SMOOTH BASE TEXTURE

GENERAL NOTES:

- TOLERANCES PRODUCTION TOLERANCES SHALL BE GOVERNED BY APPLICABLE PCI, NPCA OR CALTRANS CERTIFICATION REQUIREMENTS LISTED IN THE WRITTEN SPECIFICATION OF THIS PROJECT AND PROVIDED TO PRECAST UNLIMITED, INC. AT THE TIME OF BID, UNLESS OTHERWISE NEGOTIATED DURING THE BID PHASE. IF THE PROJECT REQUIRES TIGHTER TOLERANCES THAN PCI, NPCA OR CALTRANS ALLOWES, THEN ADDITIONAL COSTS MAY APPLY TO ENSURE MODIFIED TOLERANCE RESTRICTIONS ARE MET.
- TYPICAL DIMENSIONAL TOLERANCES
 - 10 FT OR UNDER ± 1/8"
 - 10 TO 20 FT ± 1/8" - 3/16"
 - 20 TO 40 FT ± 1/4"
 - 40 TO 100 FT ± 1/4" - 1/2"
 - EACH ADDITIONAL FEET ± 1/16" PER 10 FT
 - EACH ADDITIONAL FEATURES AND RUSTICATIONS ± 1/8"
 - WELD PLATES ± 1/4"
 - REINFORCEMENT ± 1/2"
 - INSERTS ± 1/2"
 - BLOCK OUTS & OPENINGS (SIZE & LOCATION) ± 1/4"
 - LOCAL SMOOTHNESS 1/4" IN 10 FT
 - WARPING ± 1/16" PER FT
 - VARIATION FROM SQUARE ± 1/8" PER 6FT UP TO 1/2"
- COLOR AND TEXTURE CONCRETE PRODUCTS MAY VARY FROM PART TO PART IN BOTH TEXTURE AND COLOR DUE TO THE NATURAL MATERIALS THAT CONCRETE IS MADE WITH. IF RANGE SAMPLES ARE NOT REQUIRED PER SPECIFICATIONS AND REQUESTED AFTER THE TIME OF BID, ADDITIONAL COSTS MAY APPLY.
- OFF-LOADING, HANDLING & STORAGE OFF-LOADING IS THE RESPONSIBILITY OF THE CONTRACTOR. INSPECTION OF THE PARTS FOR CONFORMANCE TO THIS PACKAGE AND DAMAGE DURING SHIPPING IS REQUIRED BEFORE OFF-LOADING. IF ANY PARTS ARRIVE DAMAGED, THEY MUST BE DOCUMENTED FOR REPAIR OR REPLACEMENT WITHIN 24 HOURS OF DELIVERY. ANY DAMAGE THAT OCCURS DURING OFF-LOADING OR THEREAFTER IS THE SOLE RESPONSIBILITY OF THE PURCHASING PARTY.
- UNLESS OTHERWISE NEGOTIATED WITH PRECAST UNLIMITED, THE PURCHASING PARTY SHALL ENSURE THAT ONLY APPROVED LIFTING METHODS AND EQUIPMENT WHICH IS CAPABLE OF HANDLING THE WEIGHT AND SHAPE OF THE PRECAST ITEMS DELIVERED, IS USED. PLEASE CONSULT YOUR EQUIPMENT AND RIGGING SAFETY GUIDELINES TO ENSURE ADEQUACY. FOR FURTHER ASSISTANCE CONSULT YOUR LOCAL RIGGING PROFESSIONAL.
- STORAGE OF PRECAST COMPONENTS ON SITE SHALL BE CONDUCTED WITH CARE AND CONSIDERATION FOR THE PROTECTION OF YOUR PRODUCTS SO AS TO MINIMIZE RISK OF DAMAGE AND UNDESIRABLE WEATHERING TO PRECAST ELEMENTS PRIOR TO INSTALLATION.

ABBREVIATIONS & DEFINITIONS:

- AVG: AVERAGE
- BOT: BOTTOM
- CL: CENTER LINE
- CLR: CLEAR
- DIA: DIAMETER
- EA: EACH
- EQ: EQUAL
- EW: EACH WAY
- GALV: GALVANIZED
- OC: ON CENTER
- QTY: QUANTITY
- R: RADIUS
- REV: REVISION
- TYP: TYPICAL
- W/: WITH

AGREEMENT:

PRECAST UNLIMITED, INC. LOOKS FORWARD TO HAVING A SUCCESSFUL PROJECT TOGETHER. CONFIRMING THE INFORMATION IN THIS SUBMITTAL PACKAGE IS ACCURATE AND COMPLETE. BEST POSSIBLE PRECAST EXPERIENCE.

- IT IS OUR INTENT TO MANUFACTURE ALL PARTS BASED ON THE SCOPE OF THE QUOTE AND ATTACHED SUBMITTAL PACKAGE TO THE PURCHASING PARTY.
- WE ARE A PCI, NPCA & CALTRANS CERTIFIED PLANT. THESE ACCREDITATIONS REQUIRE THAT ALL PARTS FABRICATED IN OUR FACILITY MUST BE MANUFACTURED PER THE APPROVED SUBMITTAL PACKAGE. SUBMITTAL PACKAGES ARE CONSIDERED APPROVED ONLY AFTER ALL DRAWING SHEETS OF THE SUBMITTAL PACKAGE INCLUDING THIS PAGE, EXCEPT MATERIAL DATA SHEETS, ARE SIGNED AND DATED BY THE PURCHASING PARTY. PRECAST UNLIMITED, INC. WILL NOT PROCEED WITH PRODUCTION UNTIL APPROVAL OF THE SUBMITTAL PACKAGE.
- APPROVAL OF THE SUBMITTAL PACKAGE VERIFIES ANY "TBD" ON THE QUOTE THAT THE SUBMITTAL PACKAGE COMPLES WITH ALL ASPECTS OF THE CONTRACT DOCUMENTS, SPECIFICATIONS, OUR QUOTE AND CERTIFIES THAT THE PERFORMER AND ALL OTHER TRADES IS COMPATIBLE. ANY DEVIATIONS TO THE SUBMITTAL PACKAGE ARE REQUESTED IT MAY REQUIRE A CHANGE ORDER.

PURCHASING PARTY _____

DATE _____

*THE CONTRACT FOR MATERIALS IS BETWEEN PRECAST UNLIMITED, INC. AND THE PURCHASING PARTY. THEREFORE AN APPROVAL STAMP FROM REVIEWING ARCHITECT(S) / ENGINEER(S) WILL NOT BE ACCEPTED AS A SUBSTITUTE FOR THE SIGNATURE OF THE PURCHASING PARTY ABOVE. PLEASE USE THE SPACE BELOW FOR SUCH STAMPS.

CERTIFICATIONS & AFFILIATIONS:



PRODUCT WARRANTY:

WHEN PURCHASED NEW, ALL PRECAST UNLIMITED PRODUCTS COME WITH A LIMITED (1) YEAR WARRANTY. IT COVERS DEFECTS IN MATERIAL AND WORKMANSHIP, UNDER NORMAL SERVICE AND USE, FROM ORIGINAL DATE OF DELIVERY. DAMAGE INCURRED FROM VANDALISM, MISUSE, OFFLOADING AND "ACTS OF GOD" ARE NOT COVERED. ANY REPAIR AND / OR REPLACEMENT OF PRODUCT SHALL BE AT THE SOLE DISCRETION OF PRECAST UNLIMITED, INC.



16338 CLEAR CREEK RD.
 REDDING, CALIFORNIA 96001
 Phone: (530) 243-6477
 Fax: (530) 243-6466

CLIENT NAME:

CITY OF IMPERIAL

PROJECT NAME:

PROJECT NAME

JOB NO:

#####

These drawings & designs are the property of Precast Unlimited, Inc. and no part thereof shall be copied or used in connection with any other work or project without the written consent of Precast Unlimited, Inc.

REVISIONS

SUBMITTAL

SINGLE SIDED SIGN

OPTION 2

NOTES:

COLOR: PUI BUFF
 TEXTURE: T3 - SANDBLAST
 **SEALER: PERMASHIELD 4200
 MIX. #1: 4,000 PSI
 AIR #1: NO
 REINF: ASTM A706 GRADE 60
 QTY: 4
 VOL: 1.127 YD
 WEIGHT: 4,508 LBS

PAGE:

4 of

DATE PRINTED: 1/30/2024

DRAWN BY:

PM

CHECKED BY:

PM

DATE:

1/29/2024

SCALE:


AS NOTED

APPROVED BY:

DATE:

TITLE:

NAME:

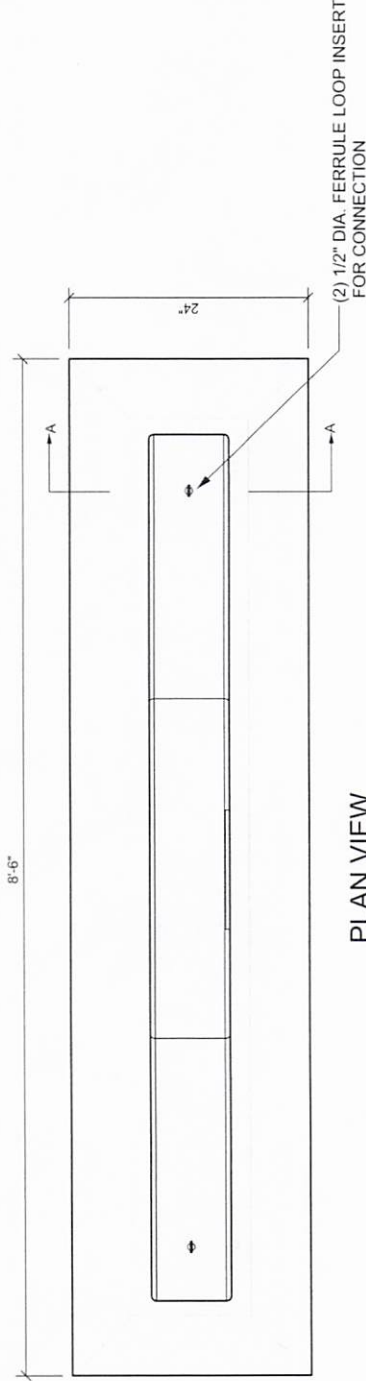

PLAN VIEW
 SCALE: 1"=1'-0"



ELEVATION VIEW
 SCALE: 1"=1'-0"

SECTION A
 SCALE: 1"=1'-0"



16538 CLEAR CREEK RD.
 REDDING, CALIFORNIA 96001
 Phone: (530) 243-6477
 Fax: (530) 243-6466

CLIENT NAME:

CITY OF IMPERIAL

PROJECT NAME:

PROJECT NAME

JOB NO:

#####-##

These drawings & designs are the property of Precast Unlimited, Inc. and no part thereof shall be copied or used in connection with any other work or project without the written consent of Precast Unlimited, Inc.

REVISIONS

NOTES:

COLOR: PUJ BUFF
 TEXTURE: T3 - SANDBLAST
 **SEALER: PERMASHIELD 4200
 MIX #: 4
 F'C: 4,000 PSI
 AIR %: NO
 REINF: ASTM A706 GRADE 60
 QTY: 4
 VOL: 1.127 YD
 WEIGHT: 4,508 LBS

DRAWN: PM

CHECKED: PM

DATE: 1/29/2024

SCALE:

AS NOTED


DATE PRINTED: 1/30/2024

5 of

APPROVED BY:

TITLE: DATE:

NAME:

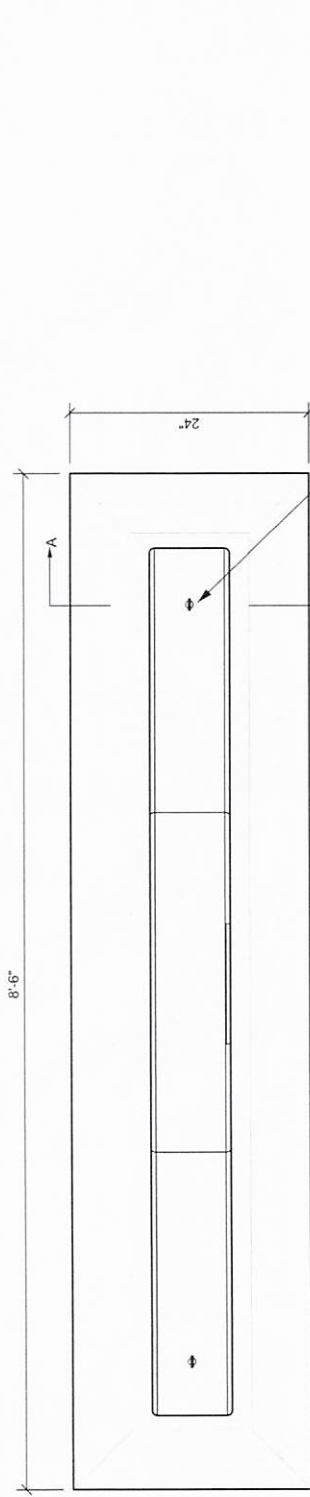

PLAN VIEW
 SCALE: 1"=1'-0"



ELEVATION VIEW
 SCALE: 1"=1'-0"

SECTION A
 SCALE: 1"=1'-0"



CC730 (B)

Sand (\$)



CC725 (B)

Desert (\$)



CC595 (A)

Taupe (\$)



CC177 (D)

Coco (\$\$)



CC320 (B)

Buff (\$)



CC875 (C)

Terra (\$)



CC850 (D)

Brick (\$\$)



CC150 (D)

Coal (\$\$)




CC100 (A)

Ivory (\$\$\$)



CC175 (A)

Silver (\$\$)

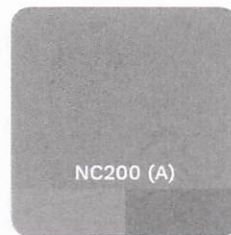

NC200 (A)

Gray (\$)



CC285 (A)

Euro (\$)

T0 - OFF THE FORM

The T0 finish has no post processing applied to the surface. The piece is left as is coming out of the form.

T1 - SMOOTH

The T1 finish is achieved by treating the surfaces with a light abrasive pad to smooth out small blemishes. Any pockets or bug holes greater than 1/4" will be filled in with sacking material.

T2 - ACID ETCH

The T2 finish is achieved by applying a water & acid mixture which removes a thin layer of cement paste to expose the natural sand. This finish provides an even texture & consistent color across the piece.

T3 - SANDBLAST

The T3 finish is achieved by lightly blasting the surface of the piece with a light abrasive sand which exposes some of the fine aggregate. The surface amplitude is 1/8".

T4 - MEDIUM SANDBLAST

The T4 finish is achieved by blasting the surface of the piece with a medium abrasive sand which exposes some of the fine & medium sized aggregate. The surface amplitude is 3/16".

T5 - ROUGH SURFACE

The T5 finish is achieved by blasting the surface of the piece with a heavy abrasive sand which exposes some of the fine, medium, & large sized aggregate. The surface amplitude is 1/4".

P1 - POLISH

The P1 finish is achieved by a wet abrasive polishing pad which cuts the surface to a smooth finish while also exposing some of the fine aggregate.

P2 - MEDIUM POLISH

The P2 finish is achieved by a medium wet abrasive polishing pad which cuts the surface to a smooth finish while also exposing some of the fine & medium aggregate.

Precast Unlimited offers 12 standard colors & 8 standard textures. To review those options in detail, see the Color & Textures page. Note: Colors shown on that page are approximate laboratory samples made with Portland Type II cement, native sand, and native aggregate. Due to varying condition during production actual colors may vary from the chart. The selected texture will also have an effect on the actual color as the color of the aggregate may be exposed. Concrete is a natural material, as such there will be natural variation in color & texture from piece to piece. Physical samples available upon request. Custom colors available upon request.

WELCOME SIGNS COST BREAKDOWN		
Item	Qty	Amount
1 inch Red Rock	5 yards	\$ 800.00
Class 2 base	10 yards	\$ 450.00
Gray boulders	10	\$ 1,400.00
Tax for rock	1	\$ 205.37
Concrete		\$ 578.06
Signs	2	\$ 17,295.34
Solar Lighting	2	\$ 1,390.93
18" Pipe	40 feet	\$ 1,302.70
Rebar, anchors and other materials needed		\$ 1,577.60
	Total	\$ 25,000.00



QUOTE

2401-204B

Southern Jill De Les Dernier
 123 E 9th St. #100D, Upland, CA 91786
 (909) 767-6377
 jill@precastunlimited.com

Bill To: City of Imperial Parks and Recreation
 101 E. 4th Street.
 Imperial, CA 92251

Attn: Anthony "Tony" Lopez
Email: tlopez@cityofimperial.org
Phone: (760) 355-3134

Date: February 8, 2024
Job Name: City of Imperial Park Signs
Job Type: Sign

Ship To:
 Imperial, CA 92251

How to Order Product(s) from Precast Unlimited:

To maintain uniformity and efficient processing of your order please provide the delivery information on Page 2, sign the document on Page 3, and return an executed copy to Precast Unlimited. DO NOT SEND a separate purchase order or subcontract agreement to Precast Unlimited. Upon execution of this document the quote becomes a contract for the purchase of product(s) under the terms set forth herein.

NOTE: We are a Material Supplier Only, and not a Contractor nor Subcontractor.

QUANTITY	DESCRIPTION	UNIT PRICE	AMOUNT
2	Precast Concrete Single-Sided Monument Sign w/ Base Dimensions: Base = 8' 6" L x 2' W x 12' H, Sign = 7' 3" L x 7 1/2" W x 51" H Finish: Smooth Color: To Match Existing Monument Signs Includes: Anti-Graffiti Sealer, HPL Logo (City of Imperial), Cast-In Painted Lettering, Anchoring Method to Concrete Pad Excludes: Footing	\$ 6,540.76	\$ 13,081.52
PUI14	Freight quotes valid for 30 days. Freight subject to change at time of order.		

Prices Quoted: The prices quoted are good for 60-days.
***Sales Tax:** Will be adjusted to reflect current tax rate at time of sale.
Delivery: Customer is responsible for offloading & installation.
Note: Prices do not include any engineering, if required.
 Any item(s) **not** listed under "Included" are considered Excluded.

SUBTOTAL	\$ 13,081.52
FREIGHT	\$ 3,200.00
TAX RATE	7.75%
*SALES TAX	\$ 1,013.82
TOTAL	\$ 17,295.34

Payment Terms

Payment shall be made to Seller as follows:

- 50% of total cost to be invoiced by Seller upon execution and return of signed contract to Seller.
- The remaining 50% shall be paid to Seller at delivery (C.O.D.), unless previously arranged.

Seller will not proceed with order until receipt of the 50% deposit.

Failure to make payment when due shall cause the delinquent sum owed to Seller to incur a late charge of 2% per month or 24% per year, and allows Seller the right to delay shipment of product(s) until payment is received.

Production Lead Time & Delivery

Production Lead Time is estimated at 6 to 8 weeks.

Desired Delivery Date: _____

Production Lead Time begins upon receipt of approved submittal, change orders, and deposit.

Expedited production may be available at an additional cost. Please provide desired delivery date and an additional cost will be assessed and added in our response for review.

Buyer shall provide any necessary equipment and rigging and labor at time of delivery to offload the product(s) at the time the truck(s) are scheduled. Seller is not responsible for the offloading or installation of the product(s). Each scheduled delivery affords a two hour period in which to offload the product(s). Any additional time beyond the two hour window in which to offload the product(s) will be back-charged at a rate of \$85.00 per hour. Buyer shall notify Seller at least 72 hours prior to any confirmed delivery date if Buyer needs to reschedule delivery. Any damage to the product(s) during off-loading is responsibility of Buyer. Failure to photograph and document the damaged product(s) prior to offloading of the product(s) is grounds for Seller to reject any claim for compensation of damaged product(s). Buyer shall be responsible for verification of product(s) for submittal accuracy prior to installation. Installation of any damaged product(s) is deemed acceptance of the product(s) and operates as a waiver of any warranty claim. Buyer shall be responsible for all permits/fees necessary at sites if required. Precast Unlimited will not be held liable for missed/late deliveries due to acts of Gods, war or strike.

Miscellaneous

Color and Finish: Precast Unlimited uses integral concrete colors for products. For custom color matching a specified pigment and/or color chip shall be submitted to Seller prior to any work/production. Any price difference resulting from the custom coloring will be borne entirely by Buyer; however, Seller must notify Buyer of the escalated cost arising from Buyer's request for custom coloring, which Buyer must acknowledge and accept in writing before product production begins.


Take-Offs/Estimates/Hardware: Seller is not responsible for the accuracy of any take-offs. All dimensions and/or quantities shall be verified by Buyer and each shop drawing shall be signed by Buyer and received by Seller before production begins. Failure to sign shop drawings as provided herein shall not operate as a defense to any claim brought by Seller to enforce the contract. Unless expressly noted as included in this contract, all installer's hardware/materials is excluded. Changes in design, quantities, etc. may affect price.

Warranty: The product(s) purchased new are guaranteed free from defects in materials or workmanship, normal wear and tear excluded, for a period of one (1) year from the initial date of delivery of the product(s). Seller is not responsible for damage caused by vandalism, abnormal use of, misuse of or abuse of the product(s) or Acts of God. In the event of a claim of defective product(s), Seller shall be allowed to inspect the product(s) in its defective state as discovered by Buyer, and failure to preserve the product(s) in such state shall operate as a waiver of any warranty and/or liability claim against Seller. Seller's warranty is limited to replacement of the product(s); however, Seller reserves the right, in Seller's sole discretion, to credit to Buyer the value of the product(s) in place of replacement. In no event shall Seller be liable to Buyer for anything beyond the replacement or credit as set forth herein, including but not limited to any installation charges, removal charges, special damages, general damages, or damages arising from loss of use of the product(s).




All-in-one design with solar panel, light engine and battery built into the fixture. No need for a power source, which eliminates the need for wiring and trenching. The perfect luminaire for signage, billboards, advertisements & more.

- Comparable to 70W or 150W HID.
- 4 hours of 100% brightness, then 25% for the remainder of the night with one charge.
- Standard bracket included, optional clamp mount bracket available.
- Replaceable Li-Ion battery lasts at least 1500 charge cycles.

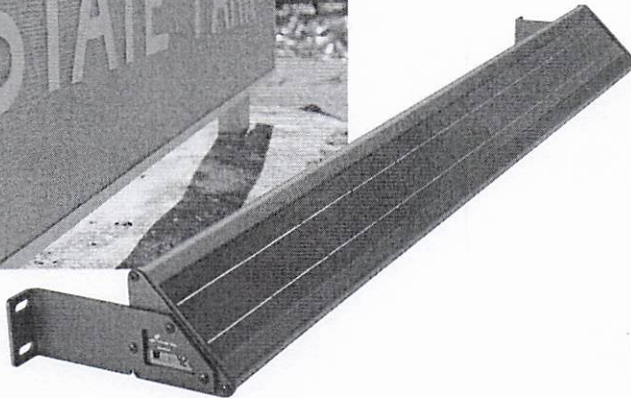

BATTERY
INDICATOR

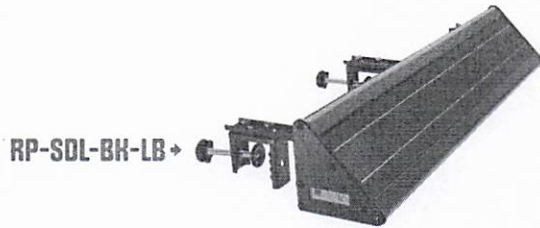

RP-SDL-BK-LB →



PART #	UPC	COMPARES TO	LUMENS	COLOR	LISTINGS
SL-SDL-2FT-40K-BK-G2	844006085193	70W HID	750	4000K	CE FC
SL-SDL-4FT-40K-BK-G2	844006085926	150W HID	2000	4000K	

ACCESSORIES

PART #	DESCRIPTION
RP-SDL-BK-LB	7" CLAMP MOUNT BRACKET (2 PACK)

Light Efficient Design

847.380.3540 • led-llc.com • sales@led-llc.com

11.17.23 Information is subject to change without notice.




solera-solar.com

PART NUMBER BUILDER


MFR	PRODUCT	LENGTH (FT)	WATTAGE	COMPARES TO	COLOR	FIXTURE COLOR	GENERATION
SL	SDL				40K		
		2F		70W HID		BK = BLACK	G2 = GENERATION 2
		4F	20W	150W HID			
EXAMPLE PART NUMBER							
SL-SDL-2FT-40K-BK-G2							

DIMENSIONS

2FT (SL-SDL-2FT)

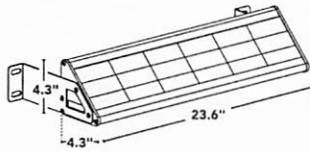

RP-SDL-20W

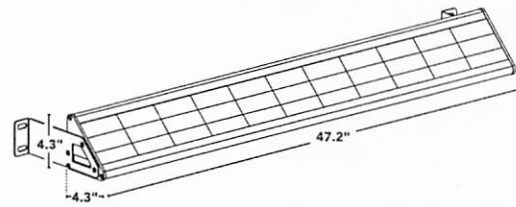

Light Efficient Design

847.380.3540 • led-llc.com • sales@led-llc.com



Quotation

QUOTE DATE	QUOTE NUMBER	PAGE NO.
02/14/2024	S138798145	1 of 1
CUST PO#:	Welcome Signs	
JOB/REL#:		

REXEL 2171 ELC EL CENTRO
 150 E ROSS AVE
 EL CENTRO, CA 92243-9304
 760-352-4941
 Fax 760-352-1853

QUOTE TO:

CITY OF IMPERIAL
 ATTN: ADMINISTRATIVE SERVICE
 DEPARTMENT
 420 SO. IMPERIAL AVE
 IMPERIAL, CA 92251-1637

SHIP TO:

CITY OF IMPERIAL
 420 S IMPERIAL AVE
 IMPERIAL, CA 92251-1637

CUSTOMER NUMBER	CUSTOMER PHONE#	ORDERED BY	OUTSIDE SALESPERSON
340403			Mark B Hulsey 2171
WRITER	WRITER PHONE#	WRITER EMAIL	
Eric Janssen 2171	760 352 4941	Eric.Janssen@RexelUSA.com	
INSIDE SALESPERSON	SHIP VIA	TERMS	SHIP DATE
Henry Mejia 2171		.5% 10th, PROX 25th	02/14/2024
ORDER QTY	DESCRIPTION	UNIT PRICE	EXT PRICE
2ea	LEMD SL-SDL-4FT-40K-BK-G2 4FT, 20W SOLAR DISPLAY LIGHT *NO UNSPSC DATA * DO NOT SHIP AIR* Our Pn: 2361421	642.458/ea	1284.92

Prices are subject to change at any time prior to shipment unless agreed to otherwise in writing signed by an authorized Seller representative. Orders related to this quotation must be received, accepted and released by Seller within 48 hours of issuance of the quotation and are subject to availability. Many of Seller's manufacturing partners have advised that until further notice they reserve the right to amend the delivery date, price, scope and quantity of supply and/or other terms and conditions set out in their offer or quotation and Seller equally reserves the right to pass through any such changes from its manufacturing partners to the Buyer. Delivery dates are estimated only. Seller shall not be liable for failure to meet such dates resulting from product shortages or manufacturing delays. Be advised that Seller considers any changes imposed by its manufacturing partners and other vendors outside of Seller's reasonable control and therefore subject to Force Majeure provisions or similar common law doctrines such as "frustration" or "impossibility".
 Seller's Standard Terms and Conditions of Sale are incorporated by reference into this quotation. A copy of the most current version of Seller's Standard Terms and Conditions of Sale is available at <https://www.rexeluseinc.com/terms/terms.html>
 Full phone support at (888) 739-3577

Subtotal	1284.92
S&H Charges	0.00
Sales Tax	106.01
Total	1390.93

Customer: COD
 Phone:
 Name: CITY OF IMPERIAL
Job: JOB
 Description: UNKNOWN JOB
 Address 1: UNKNOWN JOB
 City:
 State/Postal: CA
 PO Number:
 Project Ref:

Order:
 Delivery Date: 2/16/2024 **Fri**
 Start Time: 09:18
 Time Zone: PST
 Salesman: 0
 Status: ACTIVE
 Will Go
 Pay Method: COD,CHECK,CREDIT C
 Display/Print Prices
 Work Type: <UNKNOWN>
 How Shipped: Delivered Pickup

Map Page:
 Zone: 0
 Sched Location: 060 - EL CENTRO
 Bill Location: 060 - EL CENTRO
 Tax State: CA Tax Code:
 Travel Mins: 30 Unload Mins: 30
 Suppress COD Prices on Tickets
 Travel ETA Min:
 Distance: 30

Product	Description	Quantity	Plus	Slump	U#	Unit Price	TC	Price	Tax	Total
UNKNOWN PRODUCT				0.00						
E365X	4500 PSI 1" ROCK	2.00		4.00	CY	162.000	13	324.00	26.73	350.73
CFS	FUEL SURCHARGE	1.00			LD	30.000	13	30.00	2.48	32.48
EE	ENVIRONMENTAL/ENERGY S...	1.00			LD	40.000	13	40.00	3.30	43.30
SL	SHORT LOAD	1.00			EA	140.000	13	140.00	11.55	151.55
								534.00	44.06	578.06

000
 HS |
 Batch Operator Instructions
 Dispatch Instructions
 Vehicle: ANY TRUCK
 Vendor:
 Machine: CHUTE

INVOICE

El Centro Rock Supply
212 E. Evan Hewes Hwy.
El Centro, CA 92243
(760) 427-9522

0043545

DATE **2-14-24**

BILL TO **City of Imperial**

SHIP TO ADDRESS **(760) 427-9522**

CITY, STATE, ZIP

CUSTOMER'S ORDER NO. SOLD BY TERMS F.O.B. SHIP DATE SHIP VIA

ORDERED	SHIPPED	DESCRIPTION	PRICE	UNIT	AMOUNT
		5 Yards 1in Red Rock	800.00		
		10 Yards 1/2 BASE	450.00		
		10 Qty Gray Boulders	1,400.00		
			<u>2,650.00</u>		
			TAX 205.37		
Quote			<u>2,855.37</u>		
RECEIVED BY					TOTAL

KEEP THIS SLIP FOR REFERENCE



LaBrucherie
Irrigation Supply

P.O. Box 1867 • El Centro, CA 92244-1867
Office: 760.336.3000 • Fax: 760.336.2086

QUOTATION

Quote Number: 68079Q
Quote Date: Feb 14, 2024
Page: 1

Quoted To:

City of Imperial
420 S. Imperial Ave.
Imperial, CA 92251

			Sales Rep	
Quantity	Item	Description	Unit Price	Amount
40.00	1800-Corr	18" Corrugated Pipe Dual Wall	30.09	1,203.42
			Subtotal	1,203.42
			Sales Tax	99.28
			TOTAL	1,302.70

The Terms of Sale on the back of this quote, and the terms of the Purchasing Agreement related Disclaimers, related Addendums, and any other related forms contain the complete final agreement between LaBrucherie Irrigation Supply, LLC and Customer and are hereby incorporated by reference.

Payment Terms: Net 30 Days

Quote is valid for 14 days only, or until Customer is notified of any change or cancellations.

Quote is based on Customer supplied information and is subject to change based on actual requirements and usage.

Availability is subject to change without notice.